



1 FLOOR PLAN - LEVEL 01

SCALE 1:50 @ A1
1:100 @ A2

LOTS 170-34 & 170-35
 24781
GILLIAN HUGHES
 [JOB NO.] [DATE] [SCALE] [CHECKED] [APPROVED] [DATE]



1 FLOOR PLAN - GROUND


SCALE 1:50 @ A1
1:100 @ A3

LOTS 170-34 & 170-35

NISEKIHARU
JAPAN

CULLUM HUGHES


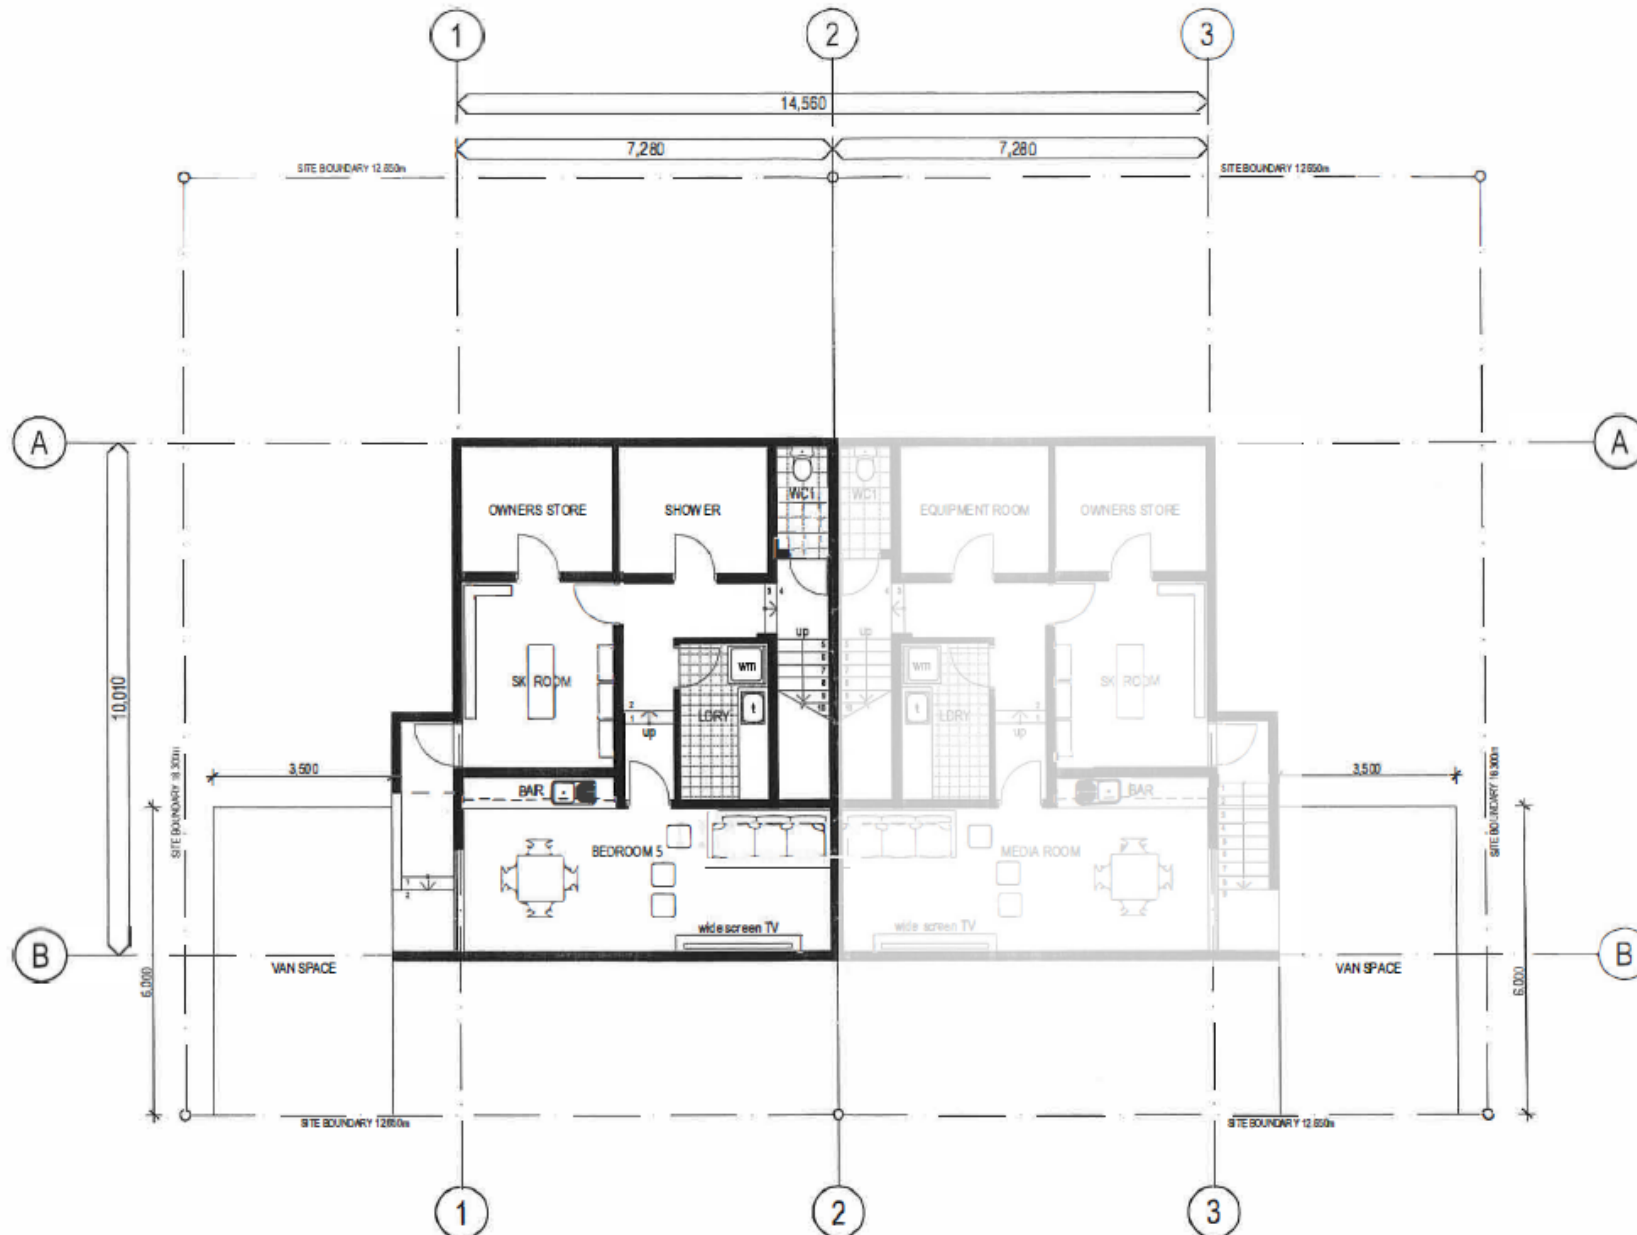

1 FLOOR PLAN - BASEMENT

SCALE 1:50 @ A1
1:100 @ A3

LOTS 170-34 & 170-35


JWW

CULLUM HIGHER

DATE	BY	CHKD	APP'D	NO.	REVISED